


**RDC**  
**1/500**



**Etage  
1/200**

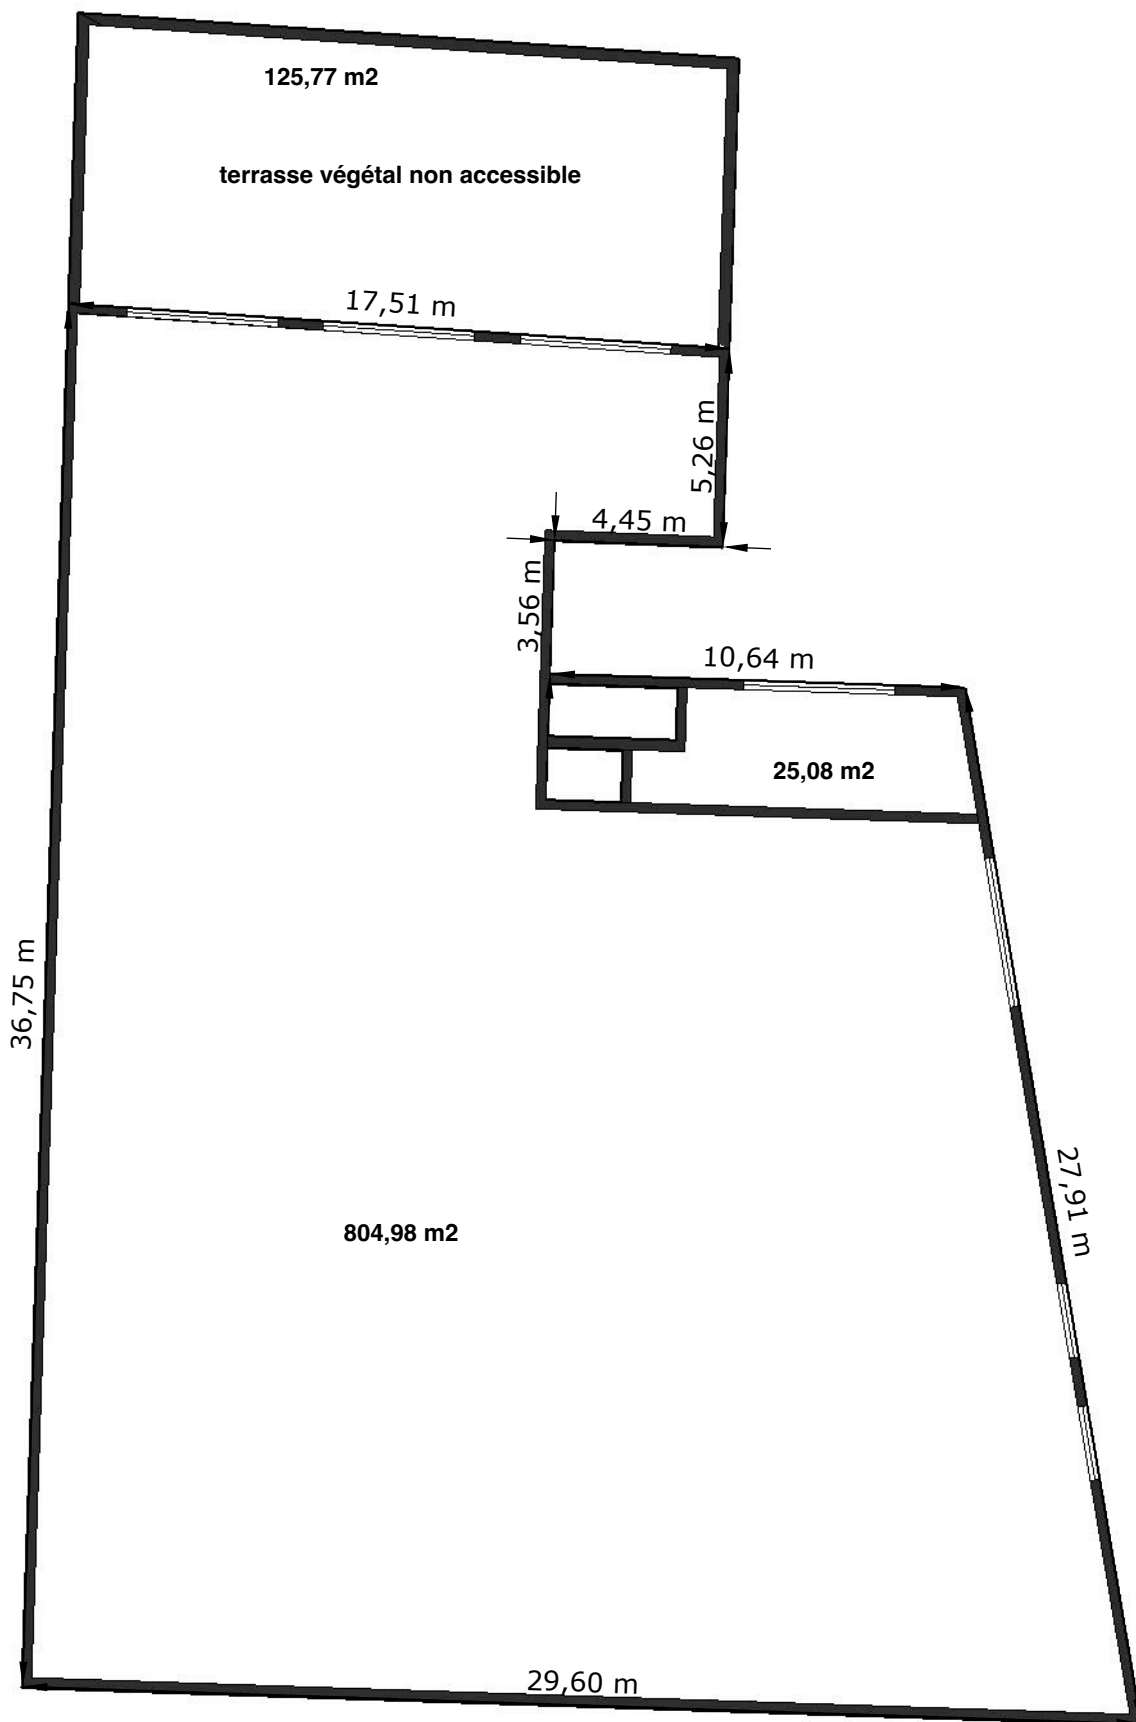